

Pickaway County Engineer
 Dep. Pickaway County Engineer
 Approved:
 Revised


4/11/18

1/8/21

Note: Contractor shall be responsible for notifying and working with utility companies for relocation of any underground utilities that may be located in the construction area.

- 1) Seeding and Mulching as per the latest edition of the Ohio Department of Transportation's Construction and Material Specifications Item 659 – Seeding and Mulching.
- 2) Tile must outlet into County Engineer approved outlet.

Standard Ditch Improvement Section

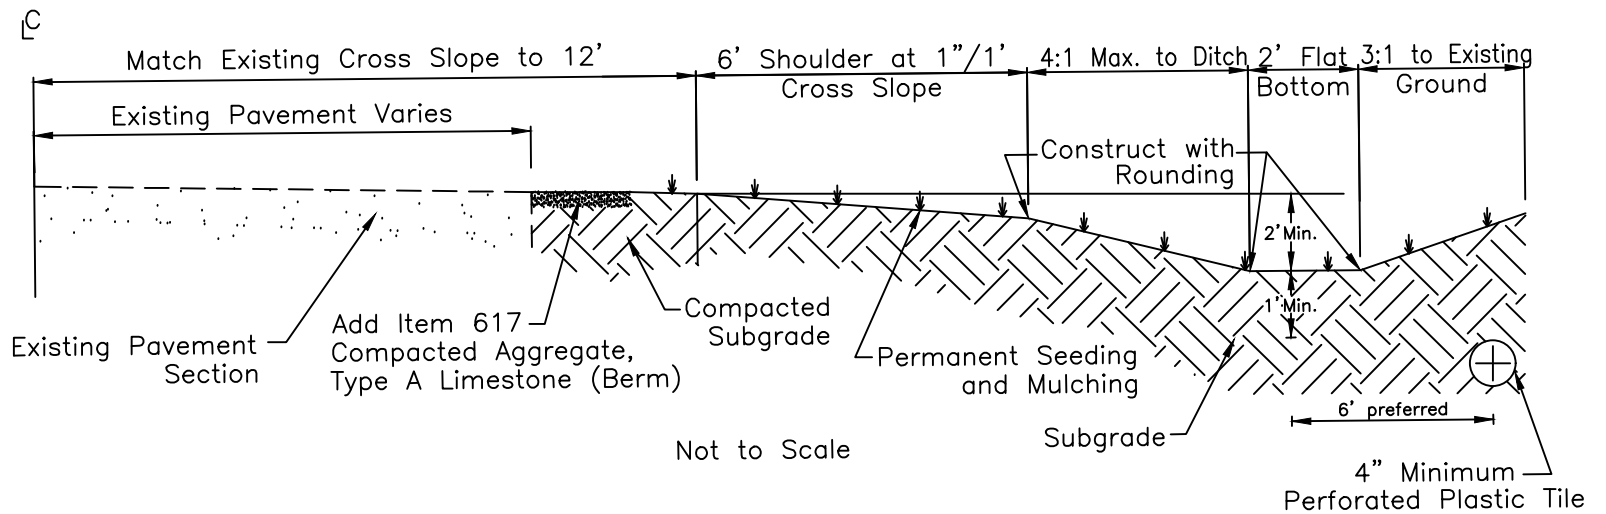

STANDARD DITCH IMPROVEMENT SECTION

