

UNDERGROUND UTILITIES
 CALL
 2 WORKING DAYS
 BEFORE YOU DIG
 CALL TOLL FREE 800-362-2764
 OHIO UTILITIES PROTECTION SERVICE

Pickaway County Engineer

Dep. Pickaway County Engineer



Approved:

1/19/06

3/6/07

Revised

**Commercial
 Driveway Entrance**

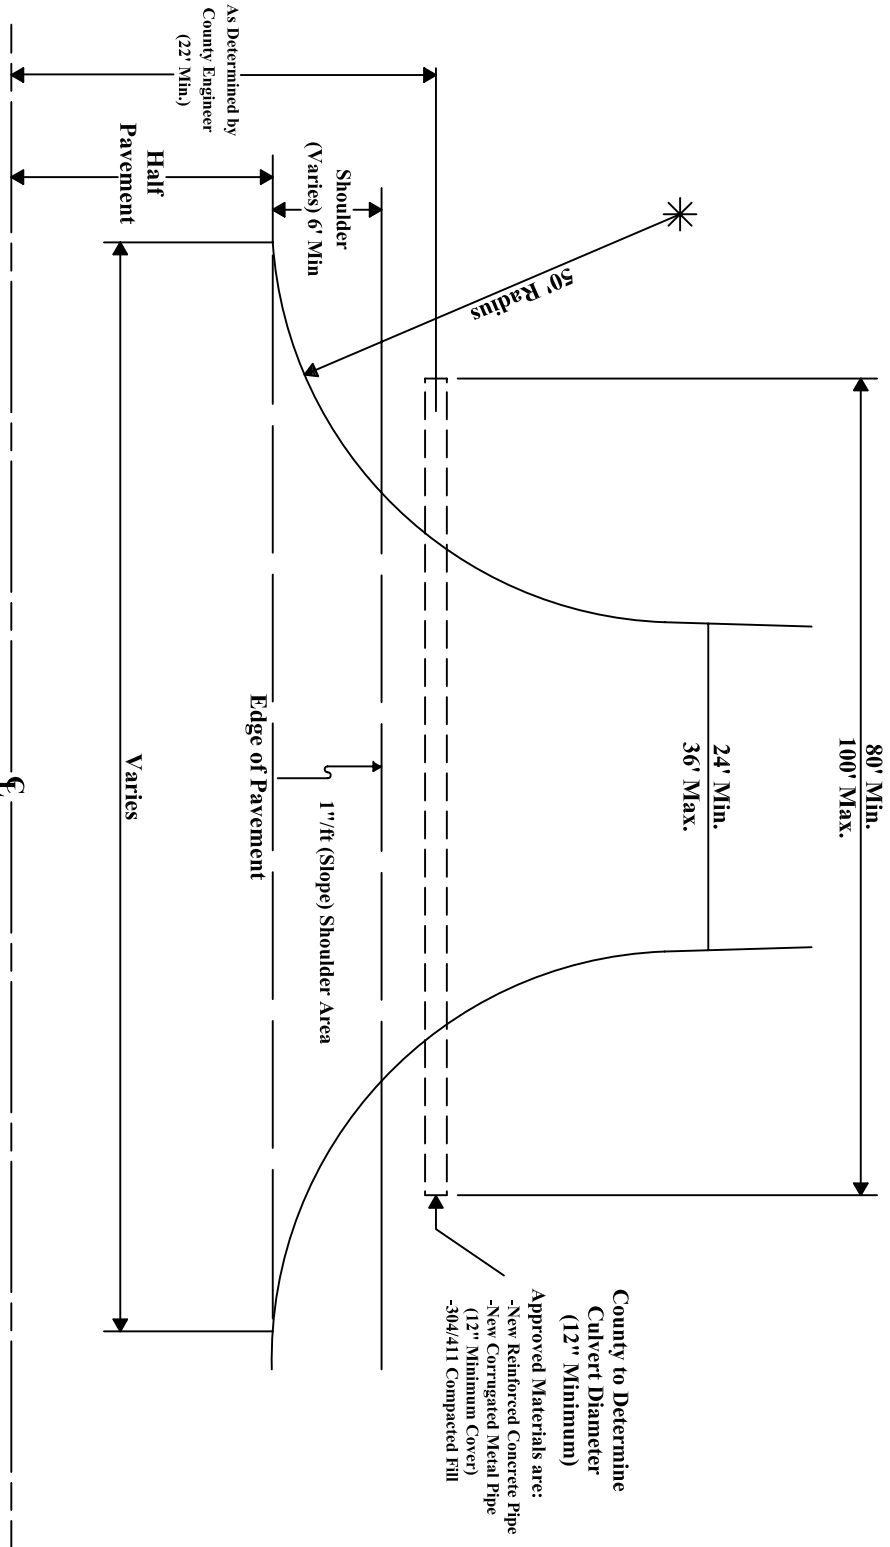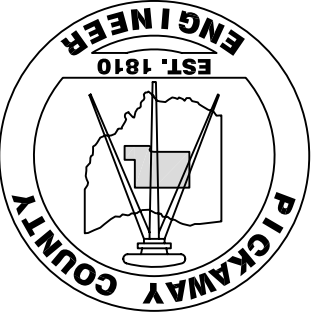

County to Determine
 Culvert Diameter
 (12" Minimum)

Approved Materials are:
 -New Reinforced Concrete Pipe
 -New Corrugated Metal Pipe
 (12" Minimum Cover)
 -30#/411 Compacted Fill

COMMERCIAL/INDUSTRIAL ACCESS PLAN VIEW