

UNDERGROUND UTILITIES
 CALL
2 WORKING DAYS
BEFORE YOU DIG
 CALL TOLL FREE 800-362-2764
 OHIO UTILITIES PROTECTION SERVICE

Pickaway County Engineer



Dep. Pickaway County Engineer

Approved:

1/19/06

Revised

**Common Access Drive
 Driveway Entrance**

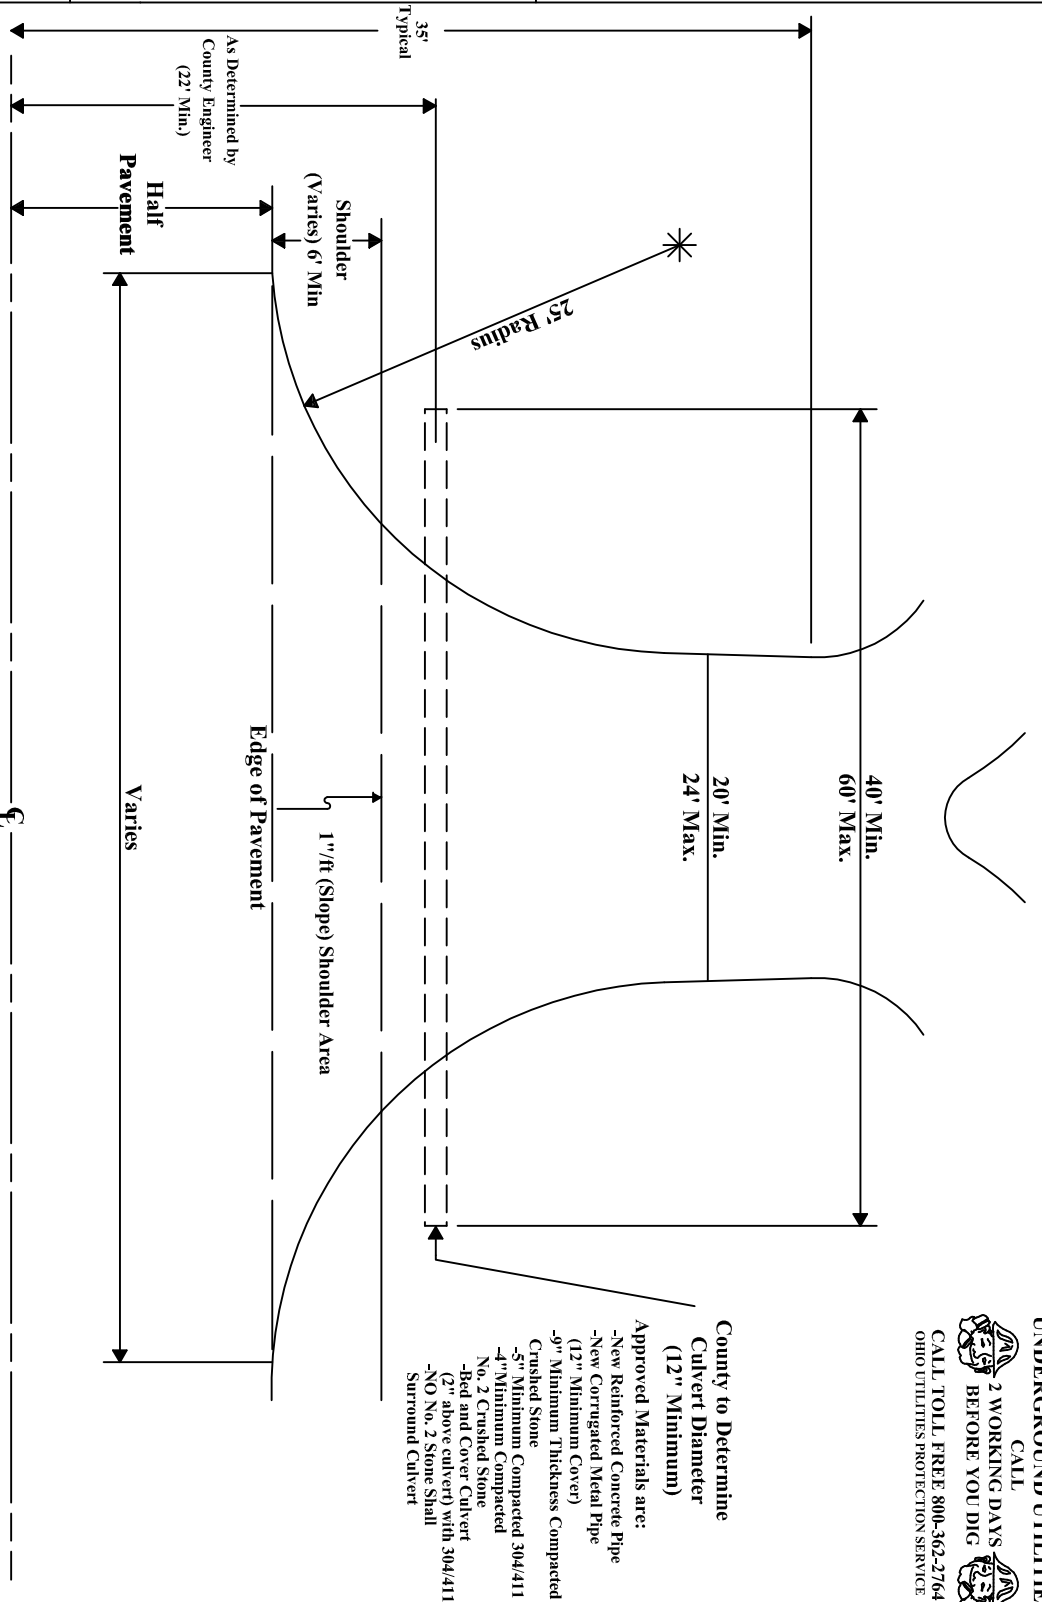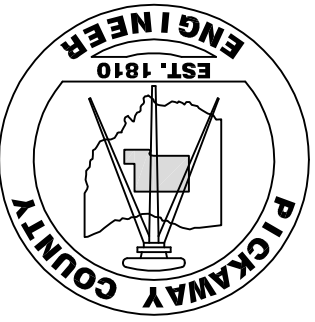

COMMON ACCESS DRIVE PLAN VIEW